

PROP. BUILDING FOR VISTAS
 OLD PALLAVARAM,
 VILLAGE, TAMBARAM TALUK,
 KANCHIPURAM DISTRICT,
 SURVEY NO: 193/1, 193/2, 193/3,
 193/4, 193/5, 193/6, 193/7, 193/8,
 193/9, 193/10, 193/11, 193/12, 193/14,
 193/15, 193/16, 8, 193/17. NEW
 SCHOOL CUM STAGE BLOCK

SPECIFICATIONS

FOUNDATION - R.C.C COLUMN FOUNDATION
 FLOORING - KOTTA STONE FLOORING
 SUPER STRUCTURE - 0.25TH BRICK WALLS IN
 CNLS PLASTERED
 R.C.C. WORK - R.C.C. SLAB, LIFTED BEAMS, SUNSHADES
 ETC IN 1:2:4 MIX WITH SUITABLE REINFORCEMENT
 WEATHERING COURSE - ONE SET OF PRESSED TILES
 LAD OVER A BED OF 100MM 2:1:4 M/C CONCRETE
 WITH CRUDE OIL LAD TO SLURRY
 NOTE - WATER TANK SUBSTITUTELY CLOSED
 AND HORIZONTALY SEALED

AREA STATEMENT

G.FLOOR AREA - 700 SFT.
 1ST FLOOR AREA - 700 SFT.
 2ND FLOOR AREA - 700 SFT.
 3RD FLOOR AREA - 700 SFT.
 TOTAL AREA - 2800 SFT.

COLOUR CODE REFERENCE


PREPARED WORK [Symbol]
 EXISTING WORK [Symbol]
 EXISTING ROAD [Symbol]
 SEWER LINE [Symbol]

SIGNATURE OF OWNER


S. Charles
S. CHARLES, DCE,
 LICENSED SURVEYOR
 PALLAVARAM MUNICIPALITY
 C.S.R. BUILDERS
 7/21, Sheela St, Park Complex
 C. PALLAVARAM, CHENNAI-43
 Cell: 0846264804, 011: 52878975
 SIGNATURE OF ARCHT




FRONT ELEVATION

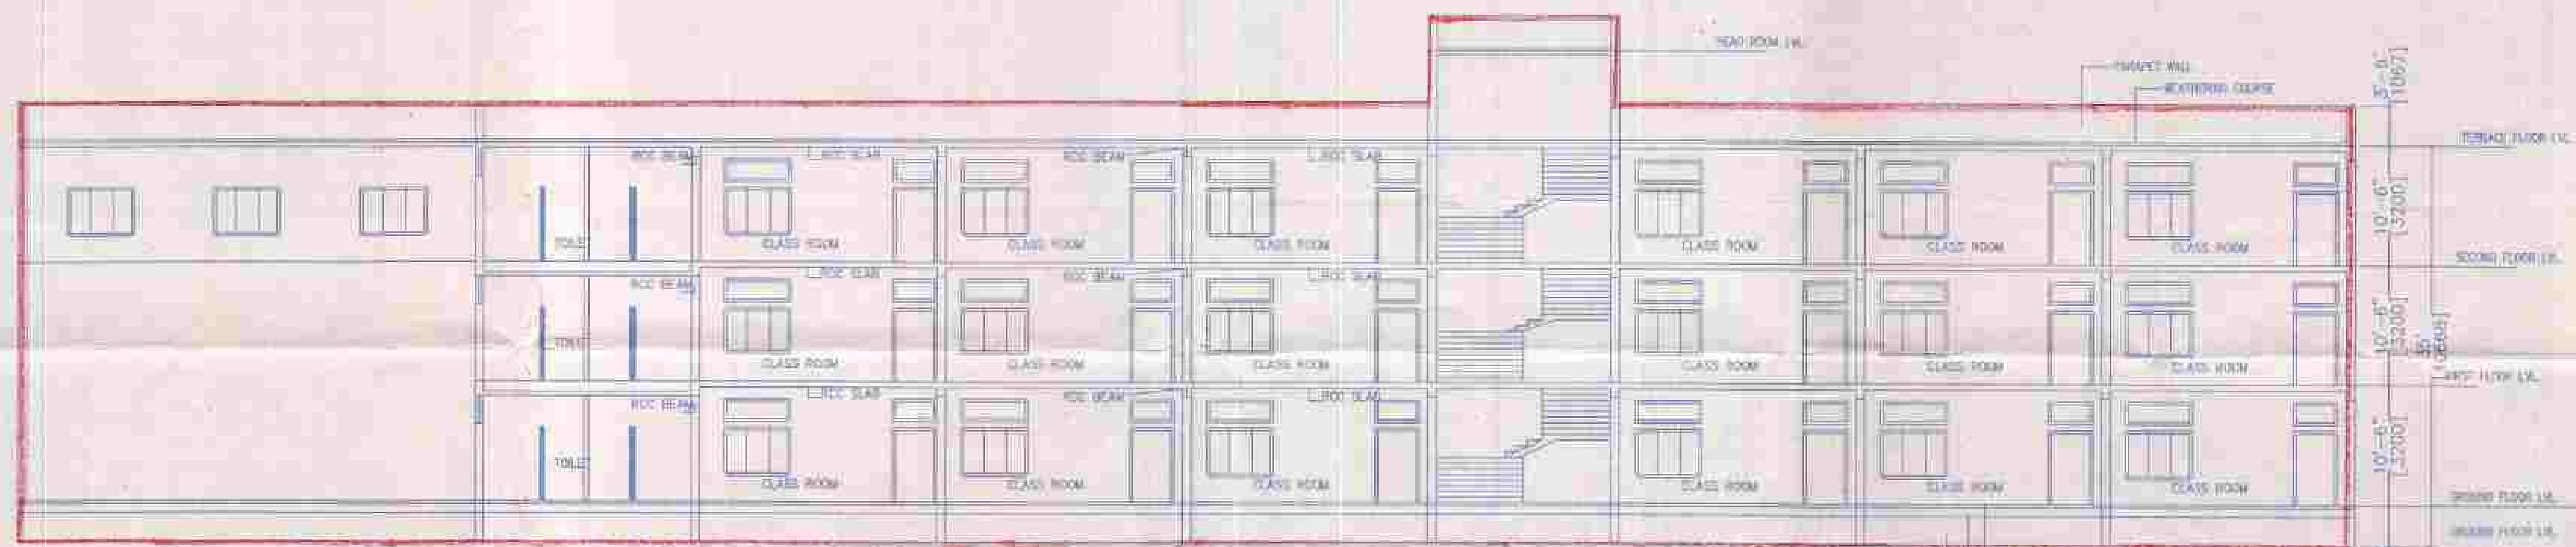

LONGITUDINAL SECTION

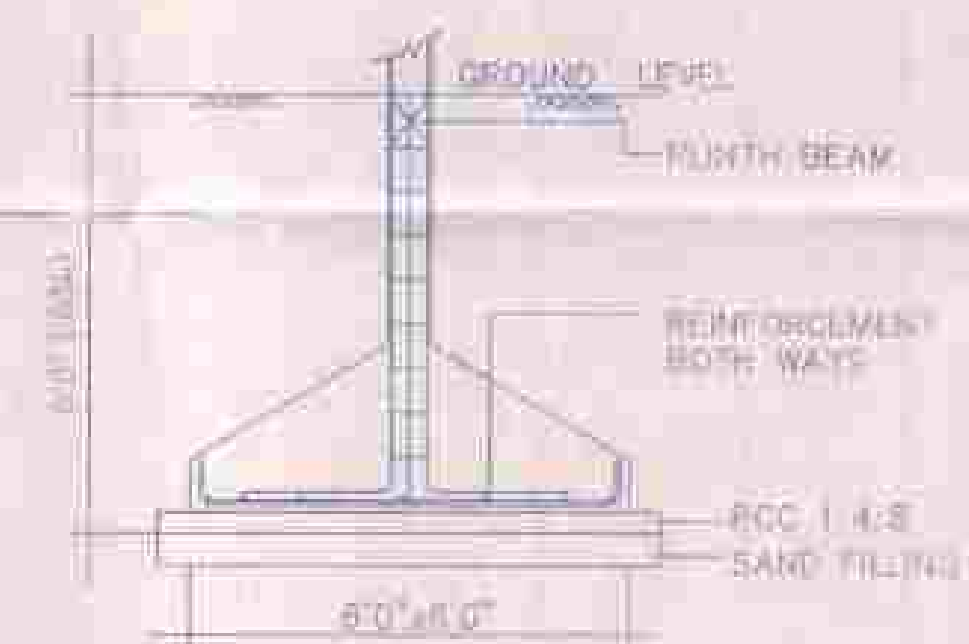


TYP. DET. COLUMN FOOTING

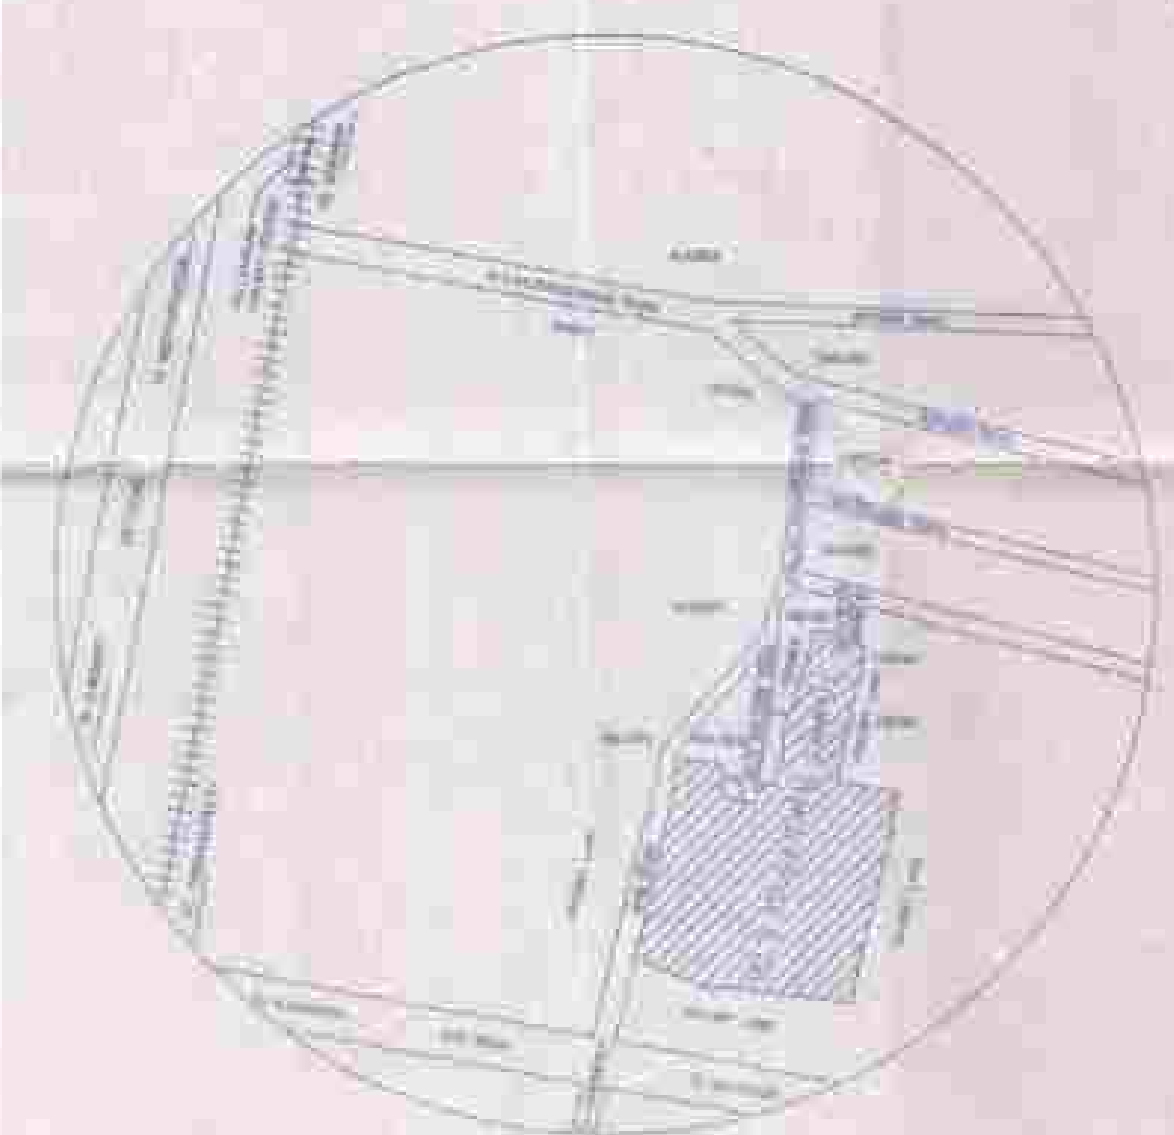


KEY PLAN

PROP. BUILDING FOR VISTAS
 OLD PALLAVARAM
 VILLAGE, TAMBARAM TALUK,
 KANCHIPURAM DISTRICT.
 SURVEY NO. 193/1, 193/2, 193/3,
 193/4, 193/5, 193/6, 193/7, 193/8,
 193/9, 193/10, 193/11, 193/12, 193/14,
 193/15, 193/16, 8 193/17 NEW
 SCHOOL CLM STAGE BLOCK

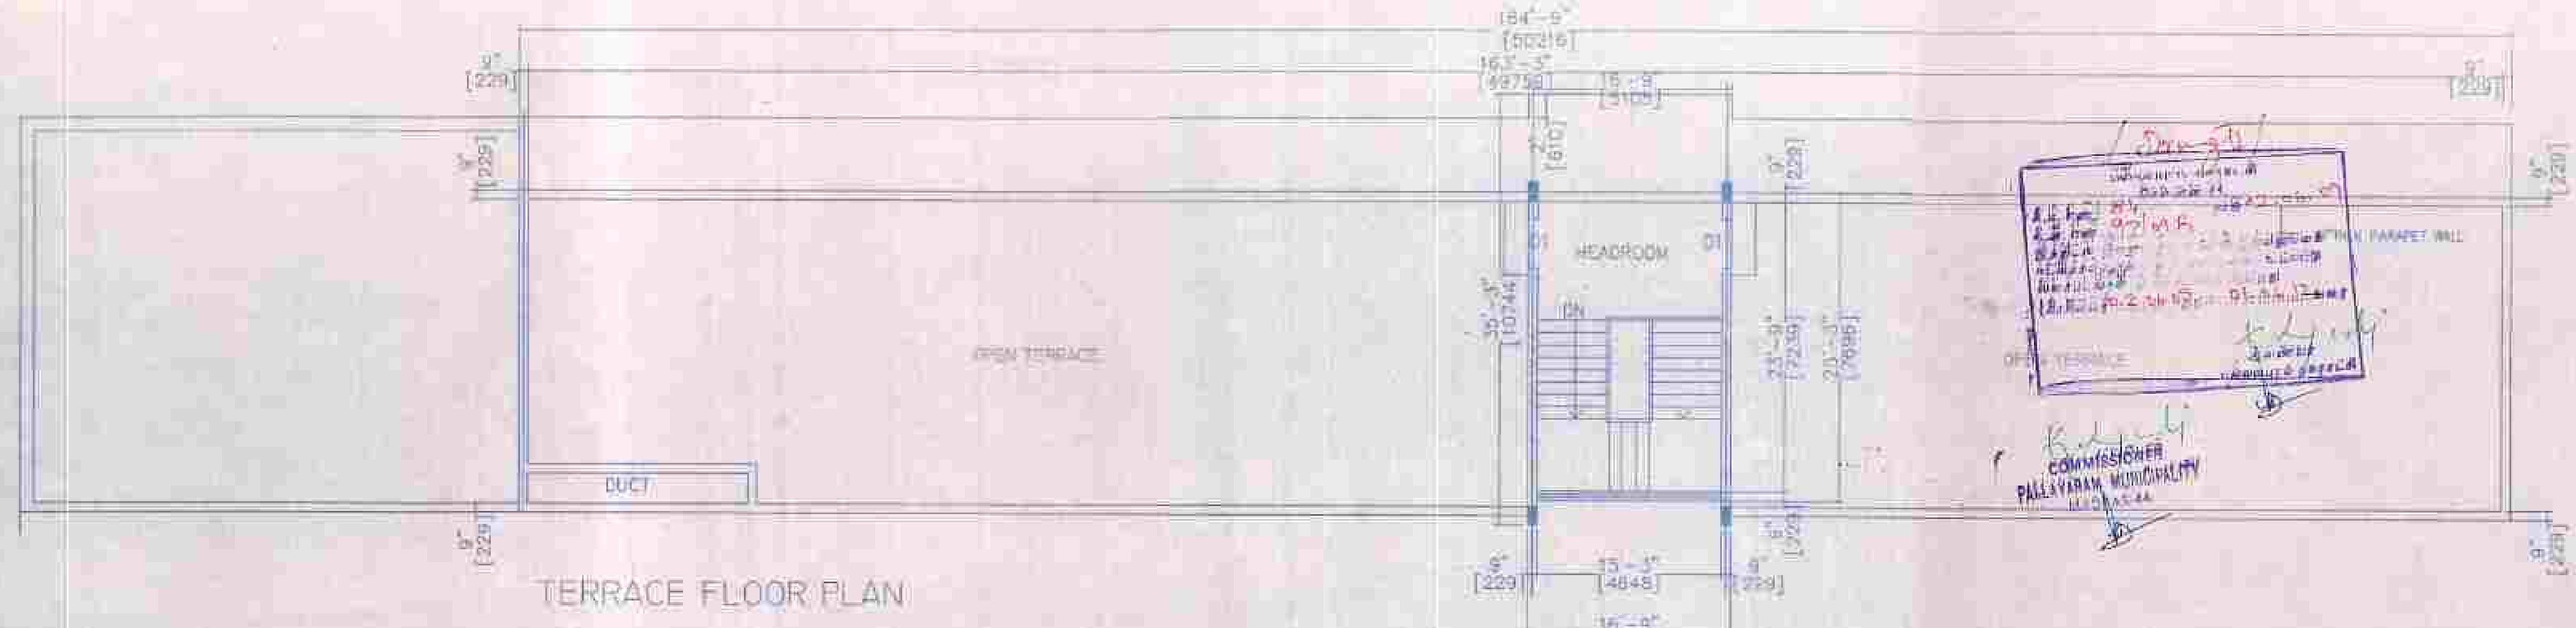


COMMISSIONER
 PALLAVARAM MUNICIPALITY

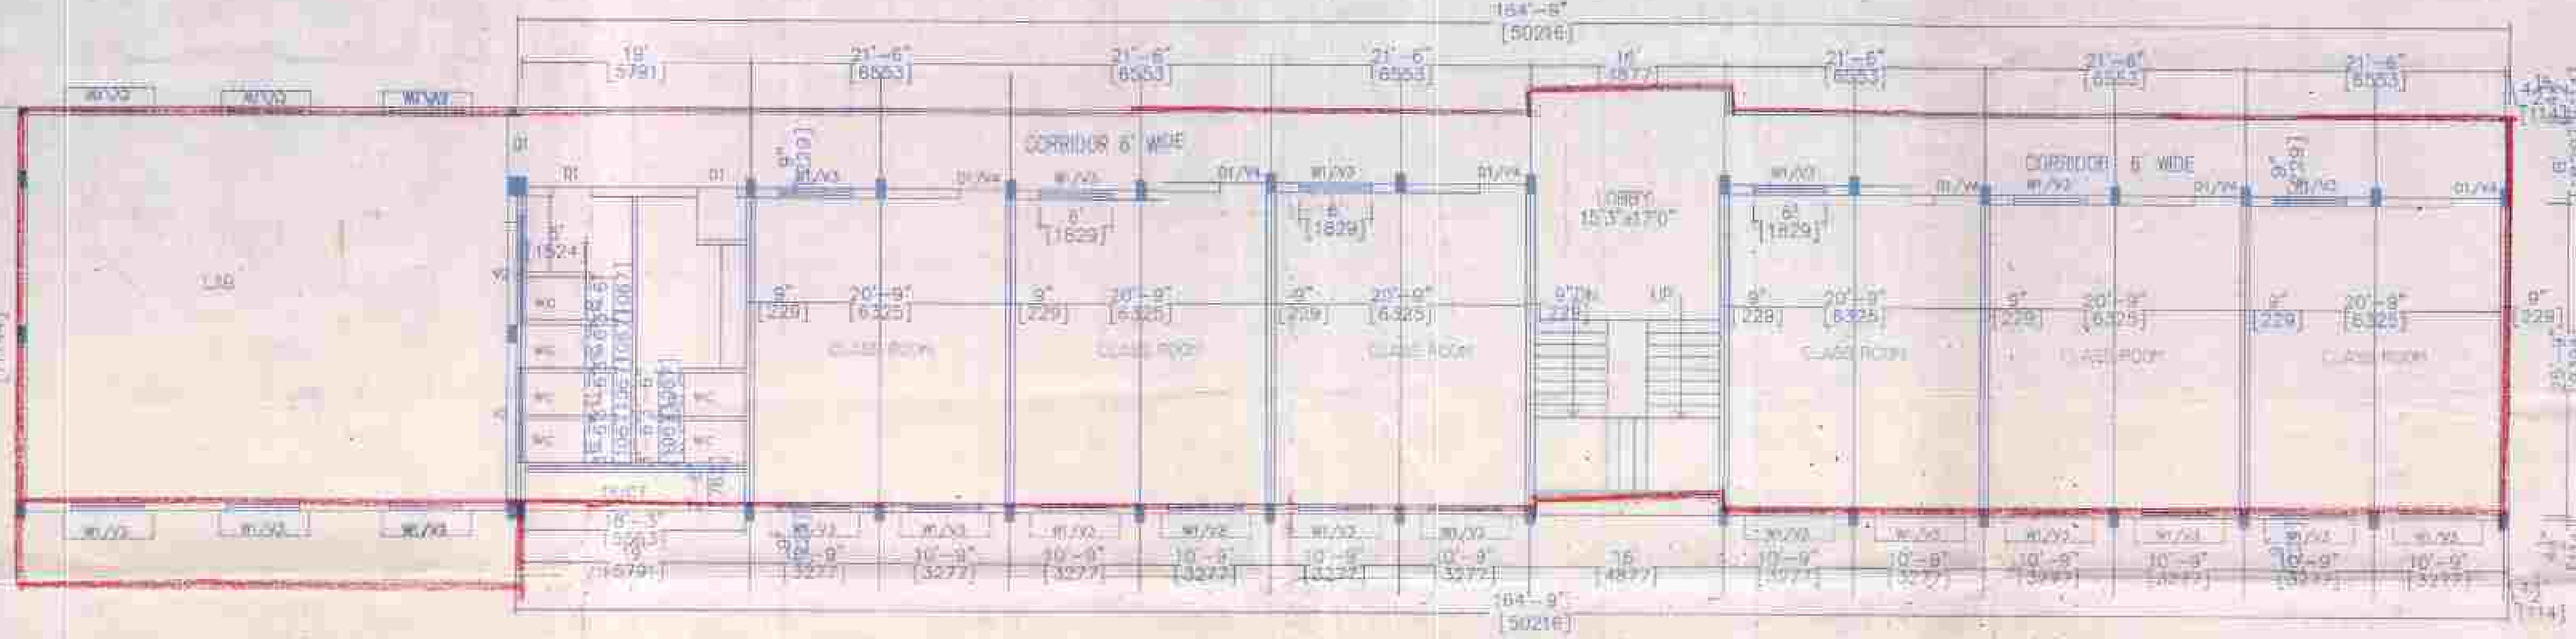


SCHEDULE OF OPENINGS

D1	10' x 7'	DOOR
D2	2' x 5' x 7'	DOOR
W	3' x 4'	WINDOW
V	10' x 2'	VENTILATOR
VE	10' x 2'	VENTILATOR

AREA STATEMENT

1. FLOOR AREA	1050 SQ. FT.
2. FLOOR AREA	1050 SQ. FT.
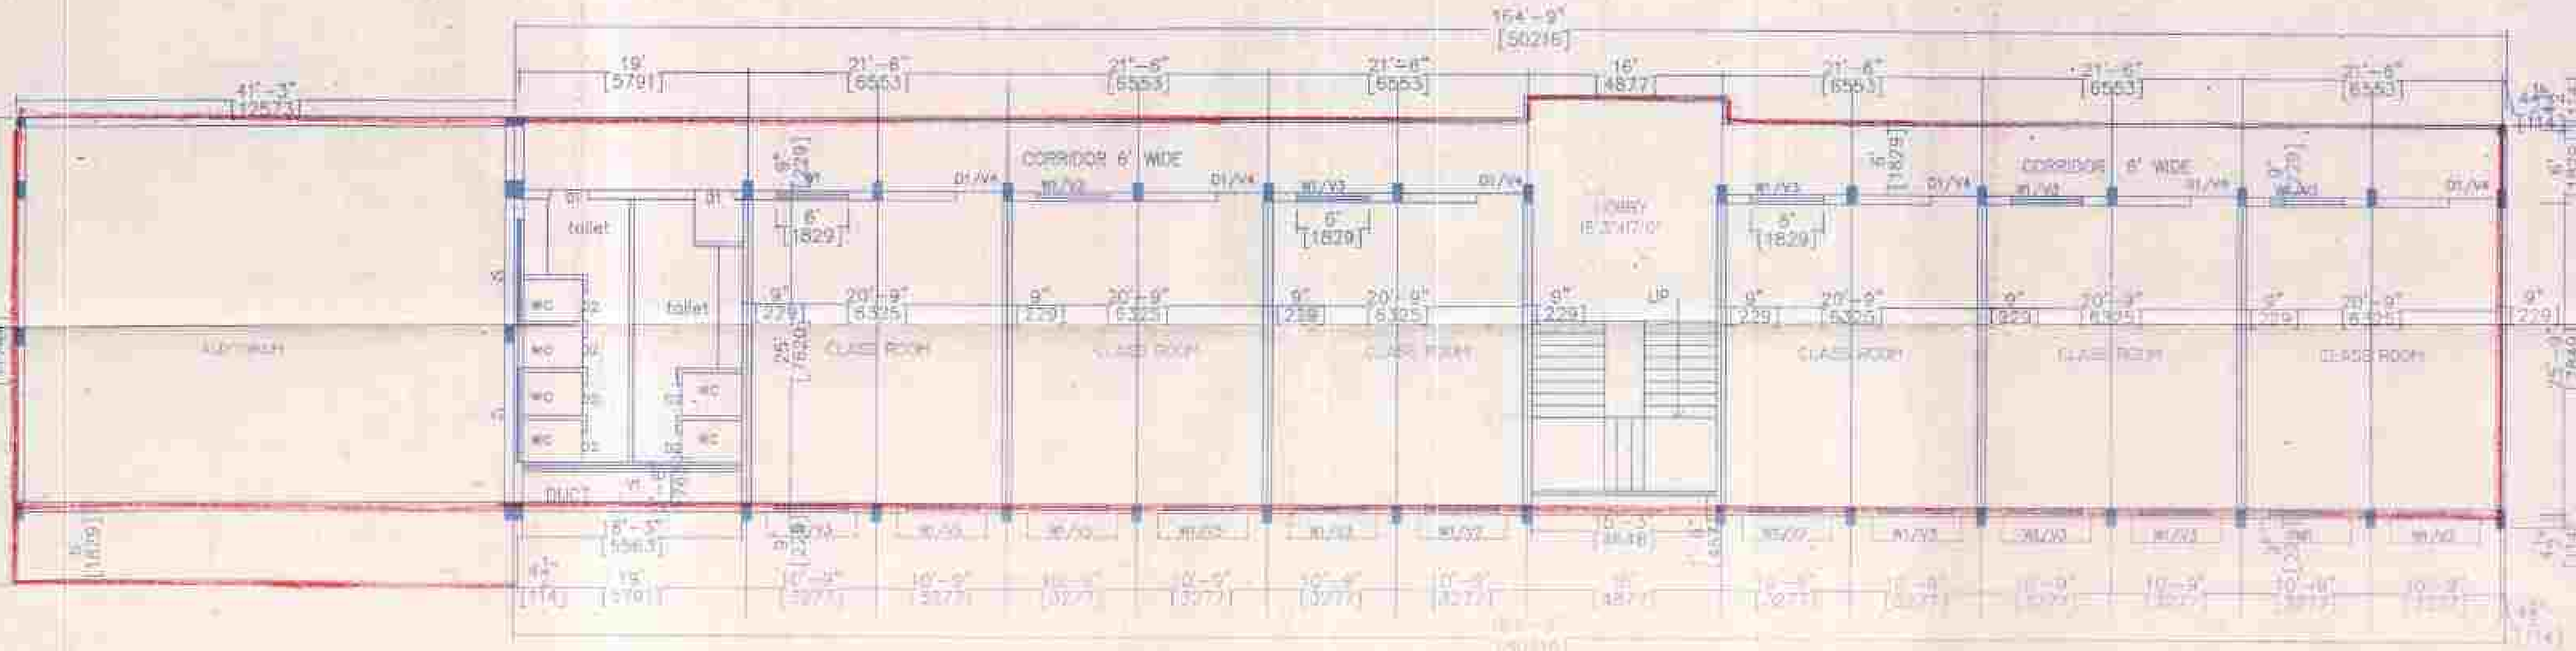

COLOR CODE REFERENCE

PROPOSED WORK	Red line
EXISTING WORK	Blue line
EXISTING ROAD	Green line
SEWER LINE	Black line

SIGNATURE OF OWNER

S. CHARLES DCE,
 LICENSED SURVEYOR
 PALLAVARAM MUNICIPALITY
 C. B. R. BUILDINGS
 7/21, Shop No. 20, St. Patrick Complex
 C. PALLAVARAM, CHENNAI-60
 Call: 884024884 Cell: 82078872

SIGNATURE OF ARCHITECT